



--- Vong Lane

Scale - 1 : 70 (A4)

Date - 08/12/05

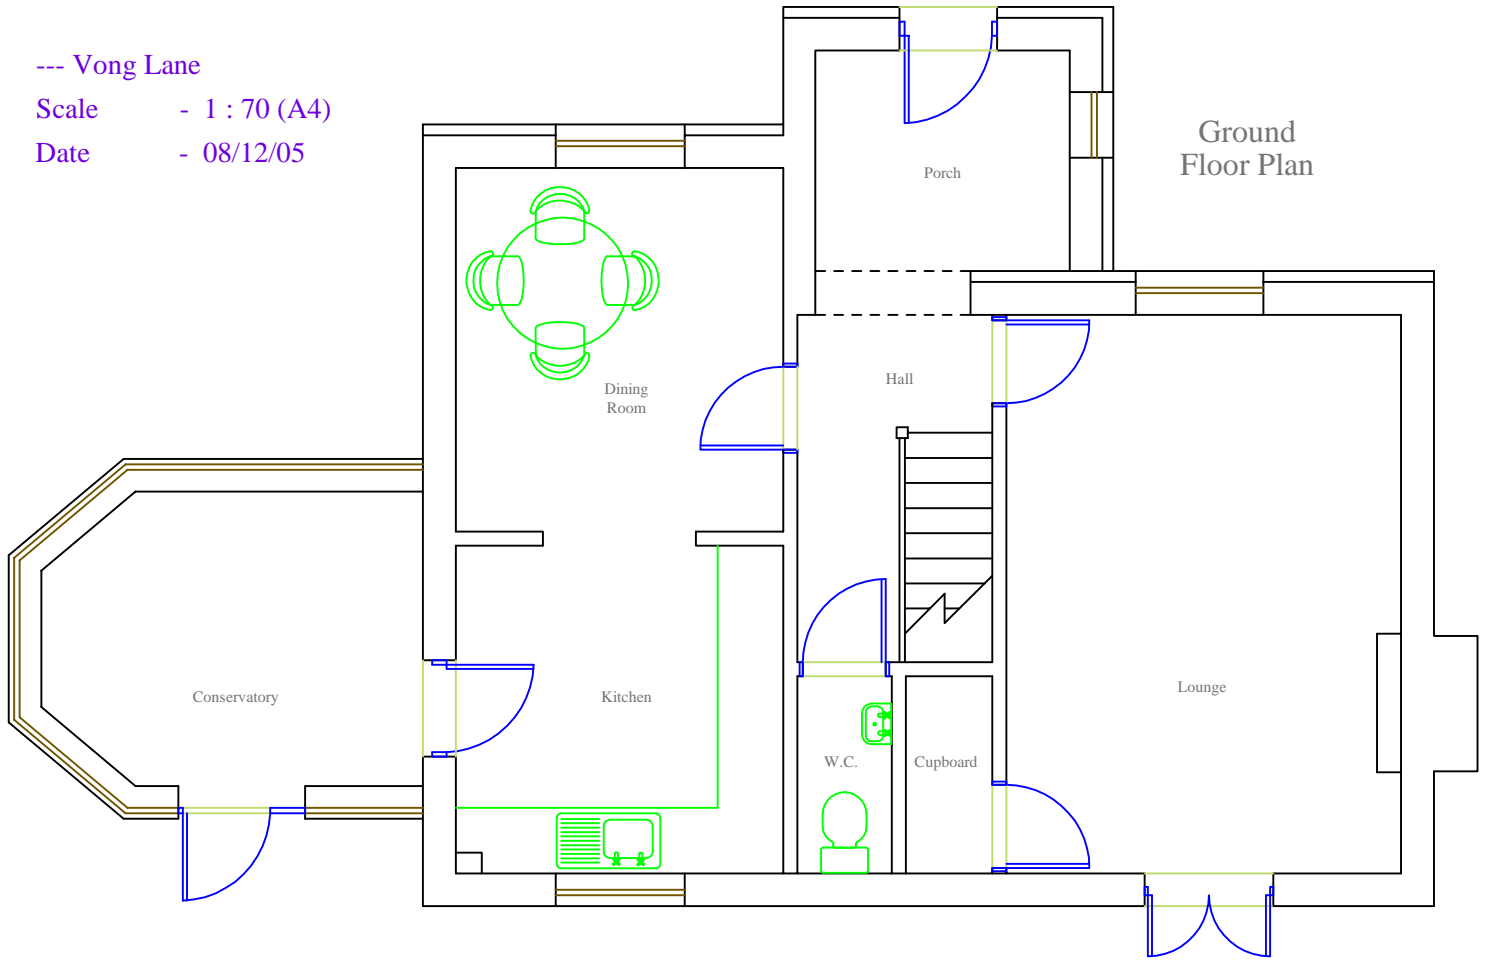

Ground Floor Plan

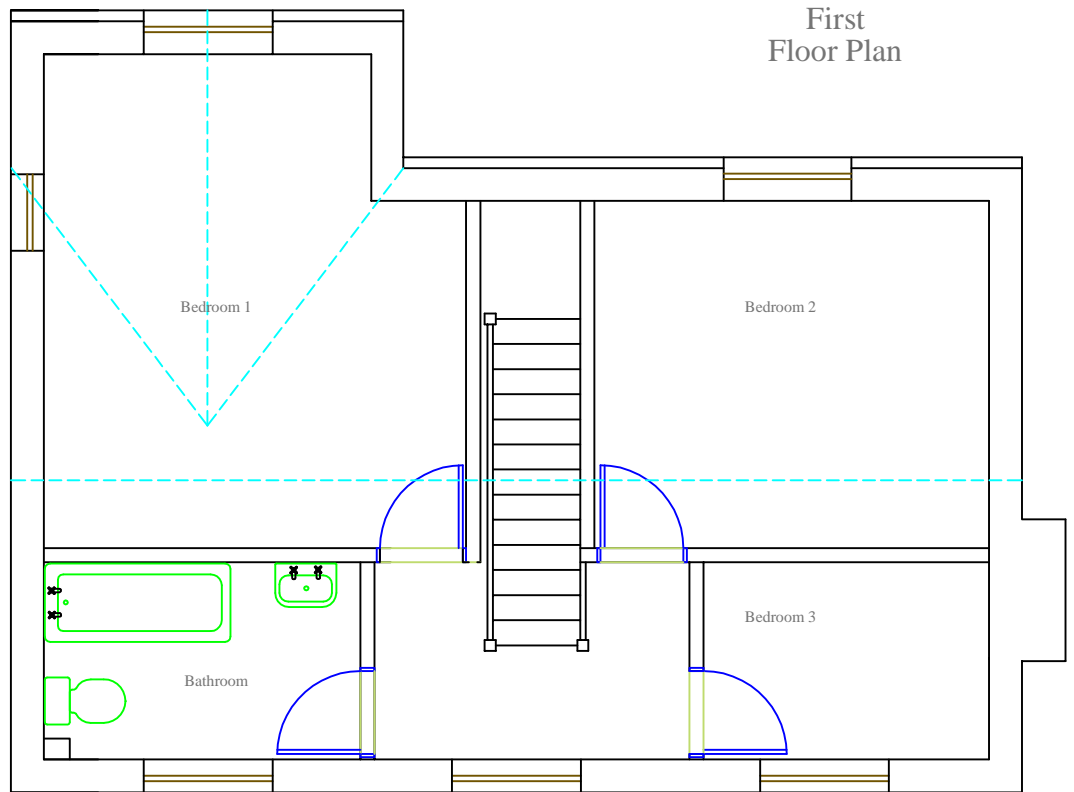

First Floor Plan